


## Final Concept Plan

### KEY FEATURES

- 1 Concrete pathway 2.5m wide, with drainage basecourse.
- 2 Relocate bollard
- 3 Connection to picnic area
- 4 Remove existing concrete pathway, retain wall
- 5 New landscaping
- 6 New signage and removable bollards
- 7 Existing Football Club building
- 8 Existing toilet block
- 9 Existing playground
- 10 Existing car park crossing
- 11 Existing bicycle racks
- 12 Existing learn-to-ride

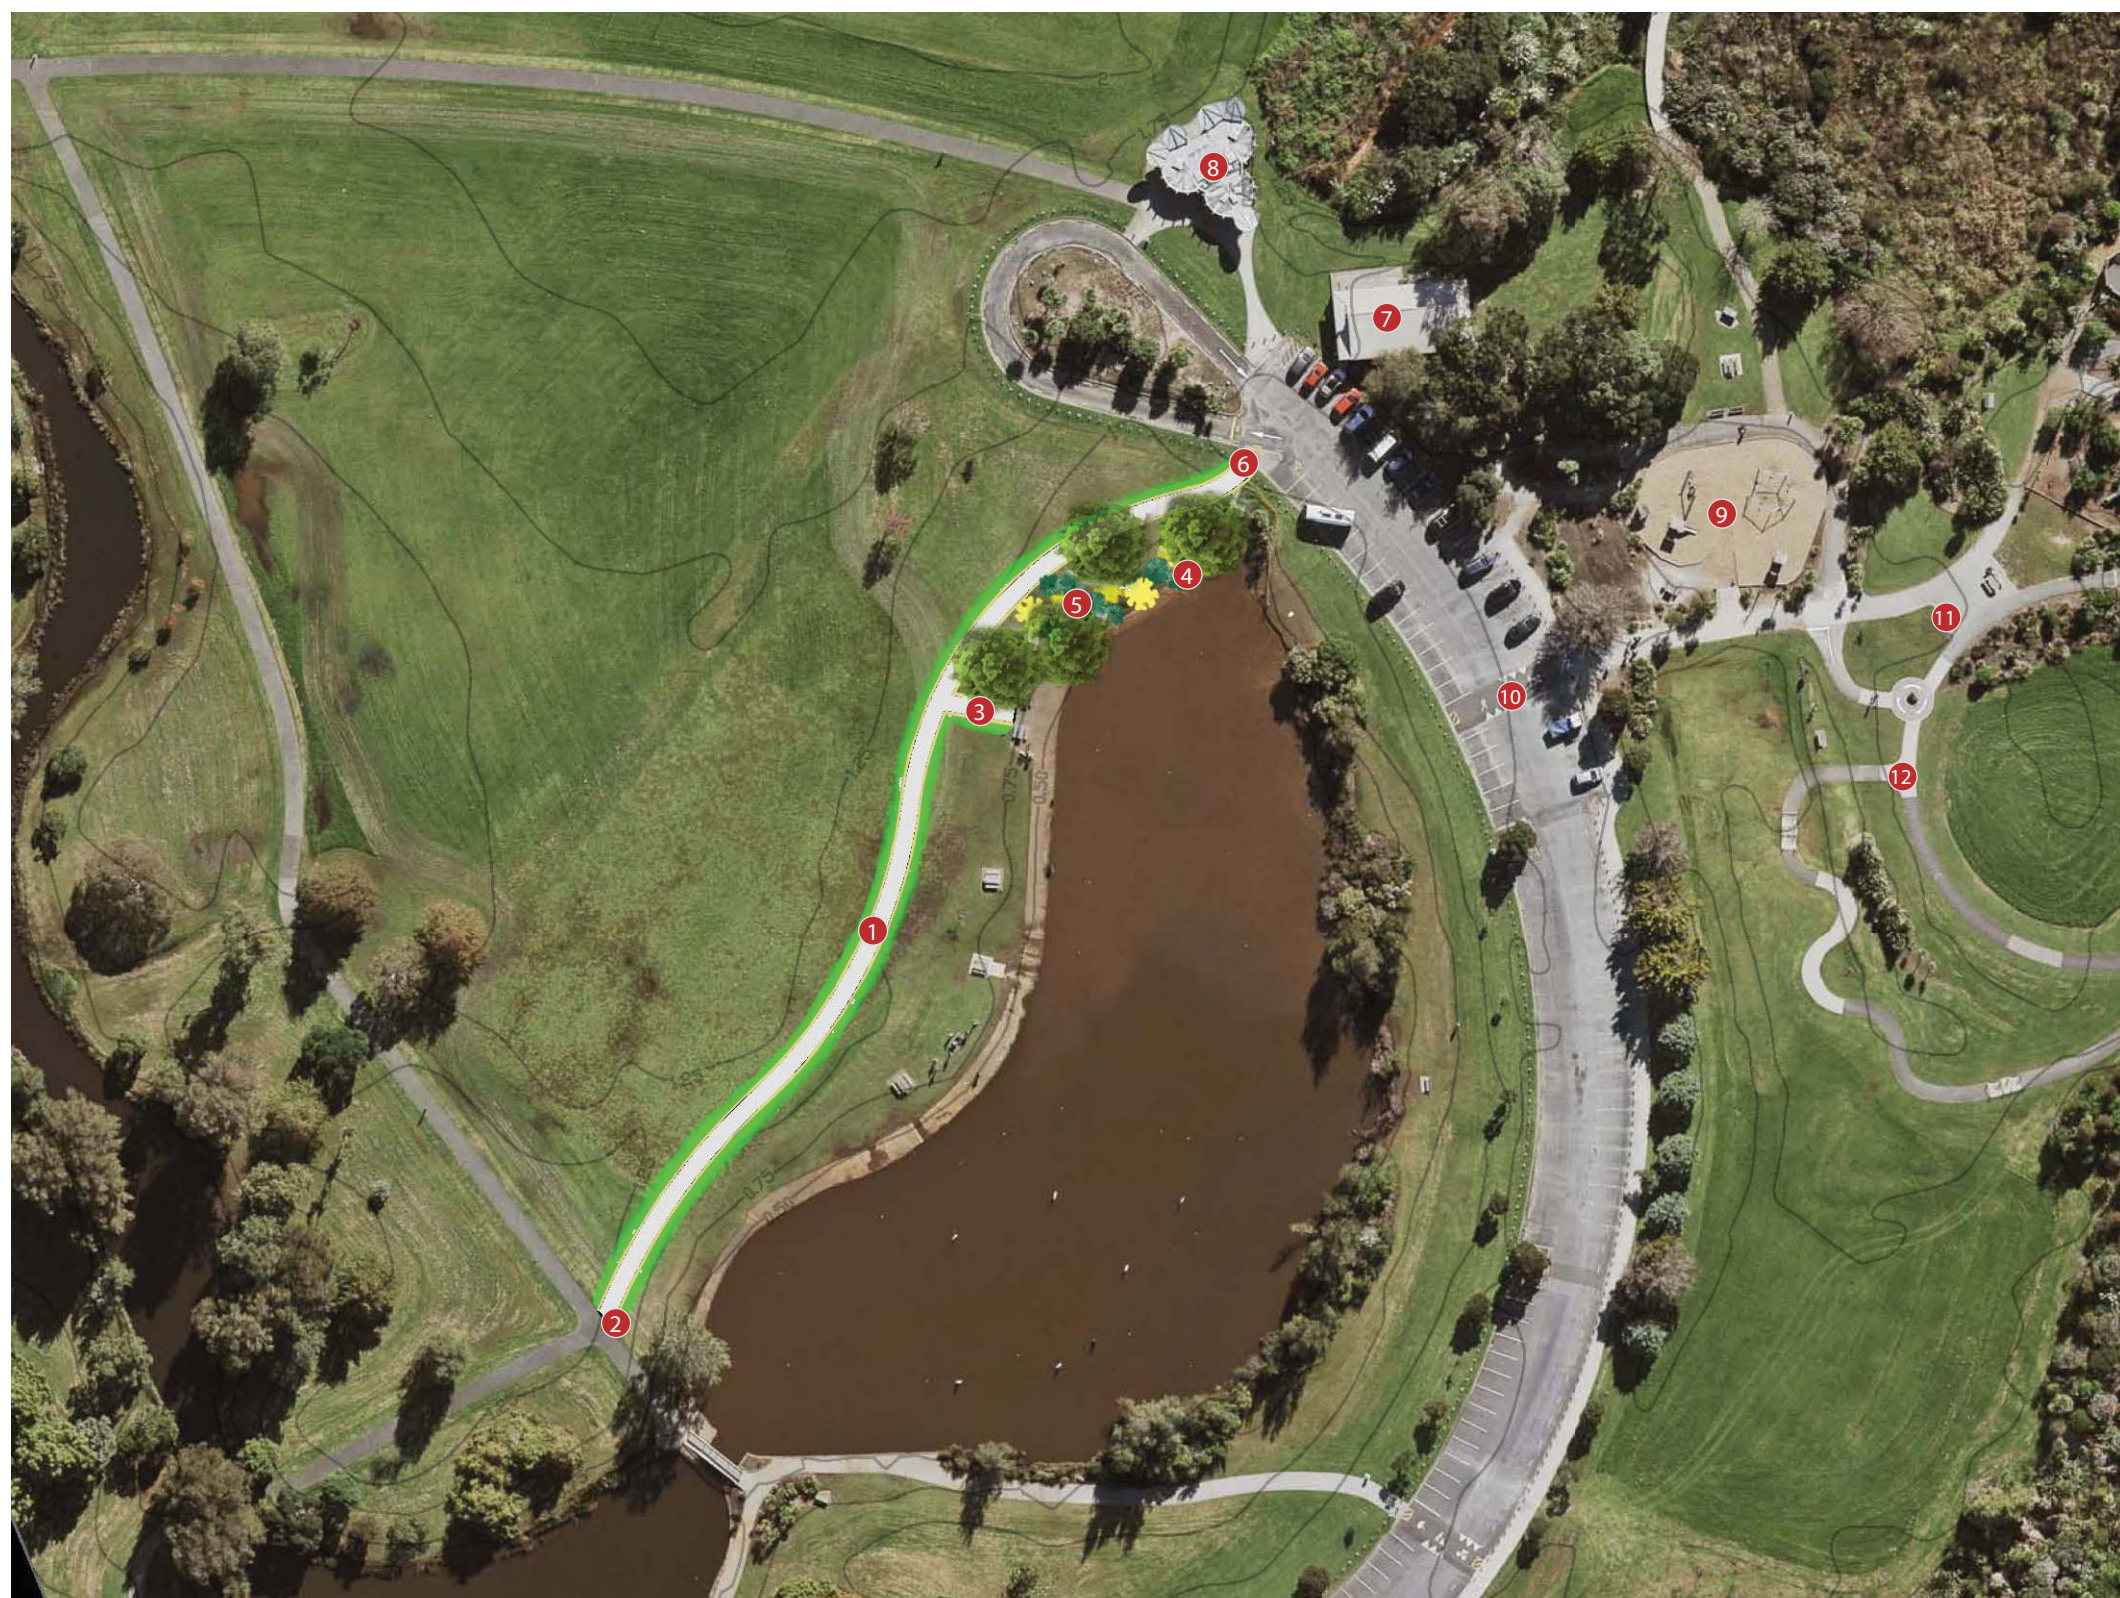

### LEGEND:

- 2.5m wide Concrete Shared Path
- Grass reinstatement
- New landscaping

SCALE: in Meters  
0 10 20

